



**THE PADDOCKS AT CAMDEN**  
 (SFR Subdivision - Preliminary)  
 Battleship Road & Carter Street  
 Camden, SC

PLAN REVISION	ISSUE DATE	ISSUE COMMENT
A	03/08/2024	Issued for Review

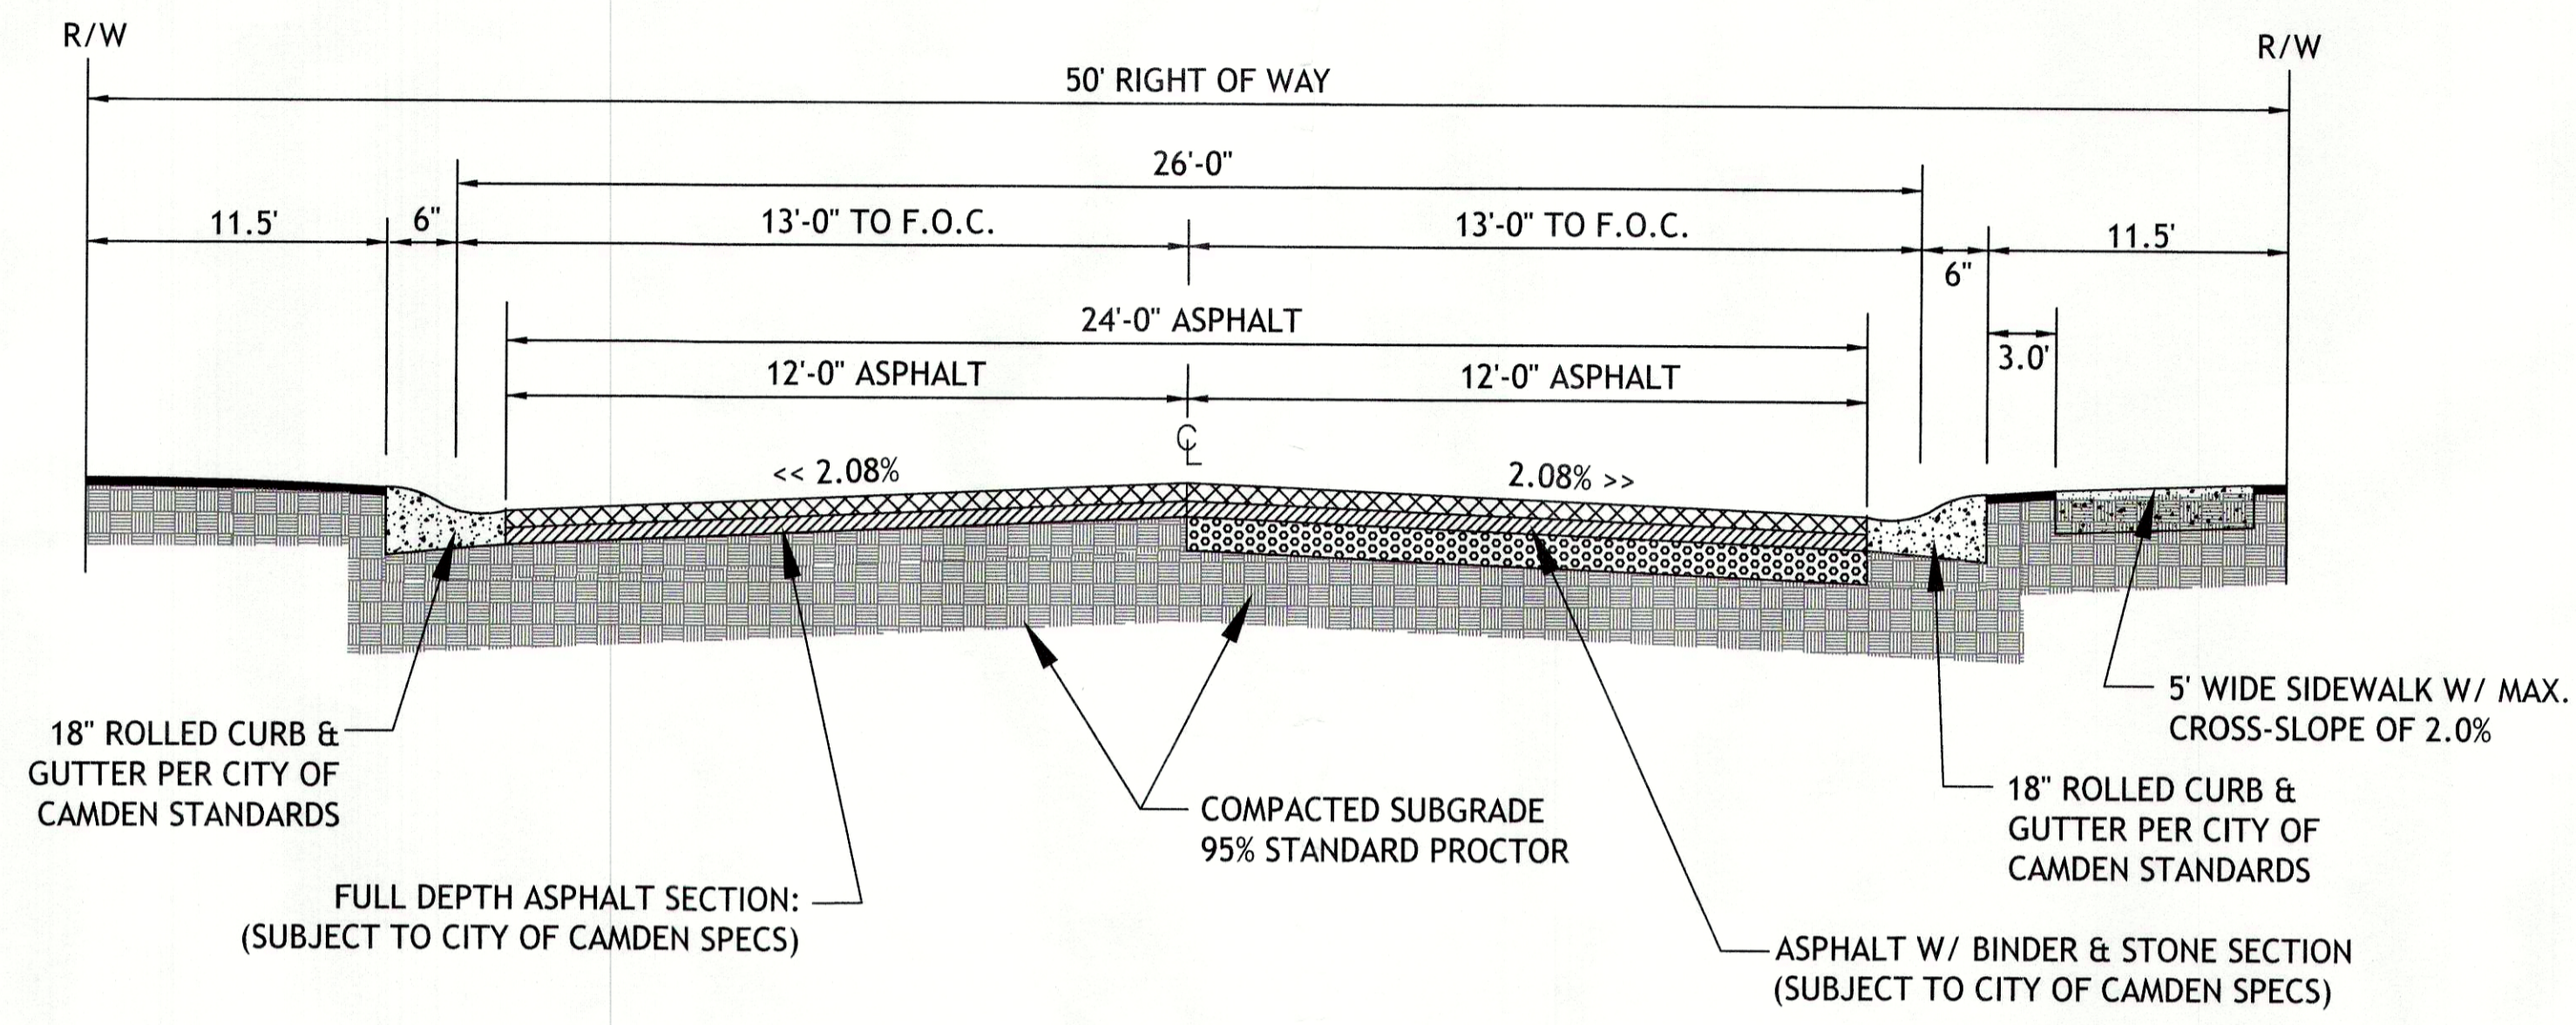

- TYPICAL SECTION -  
**TYP. 50' PUBLIC ROADWAY SECTION**  
 NTS

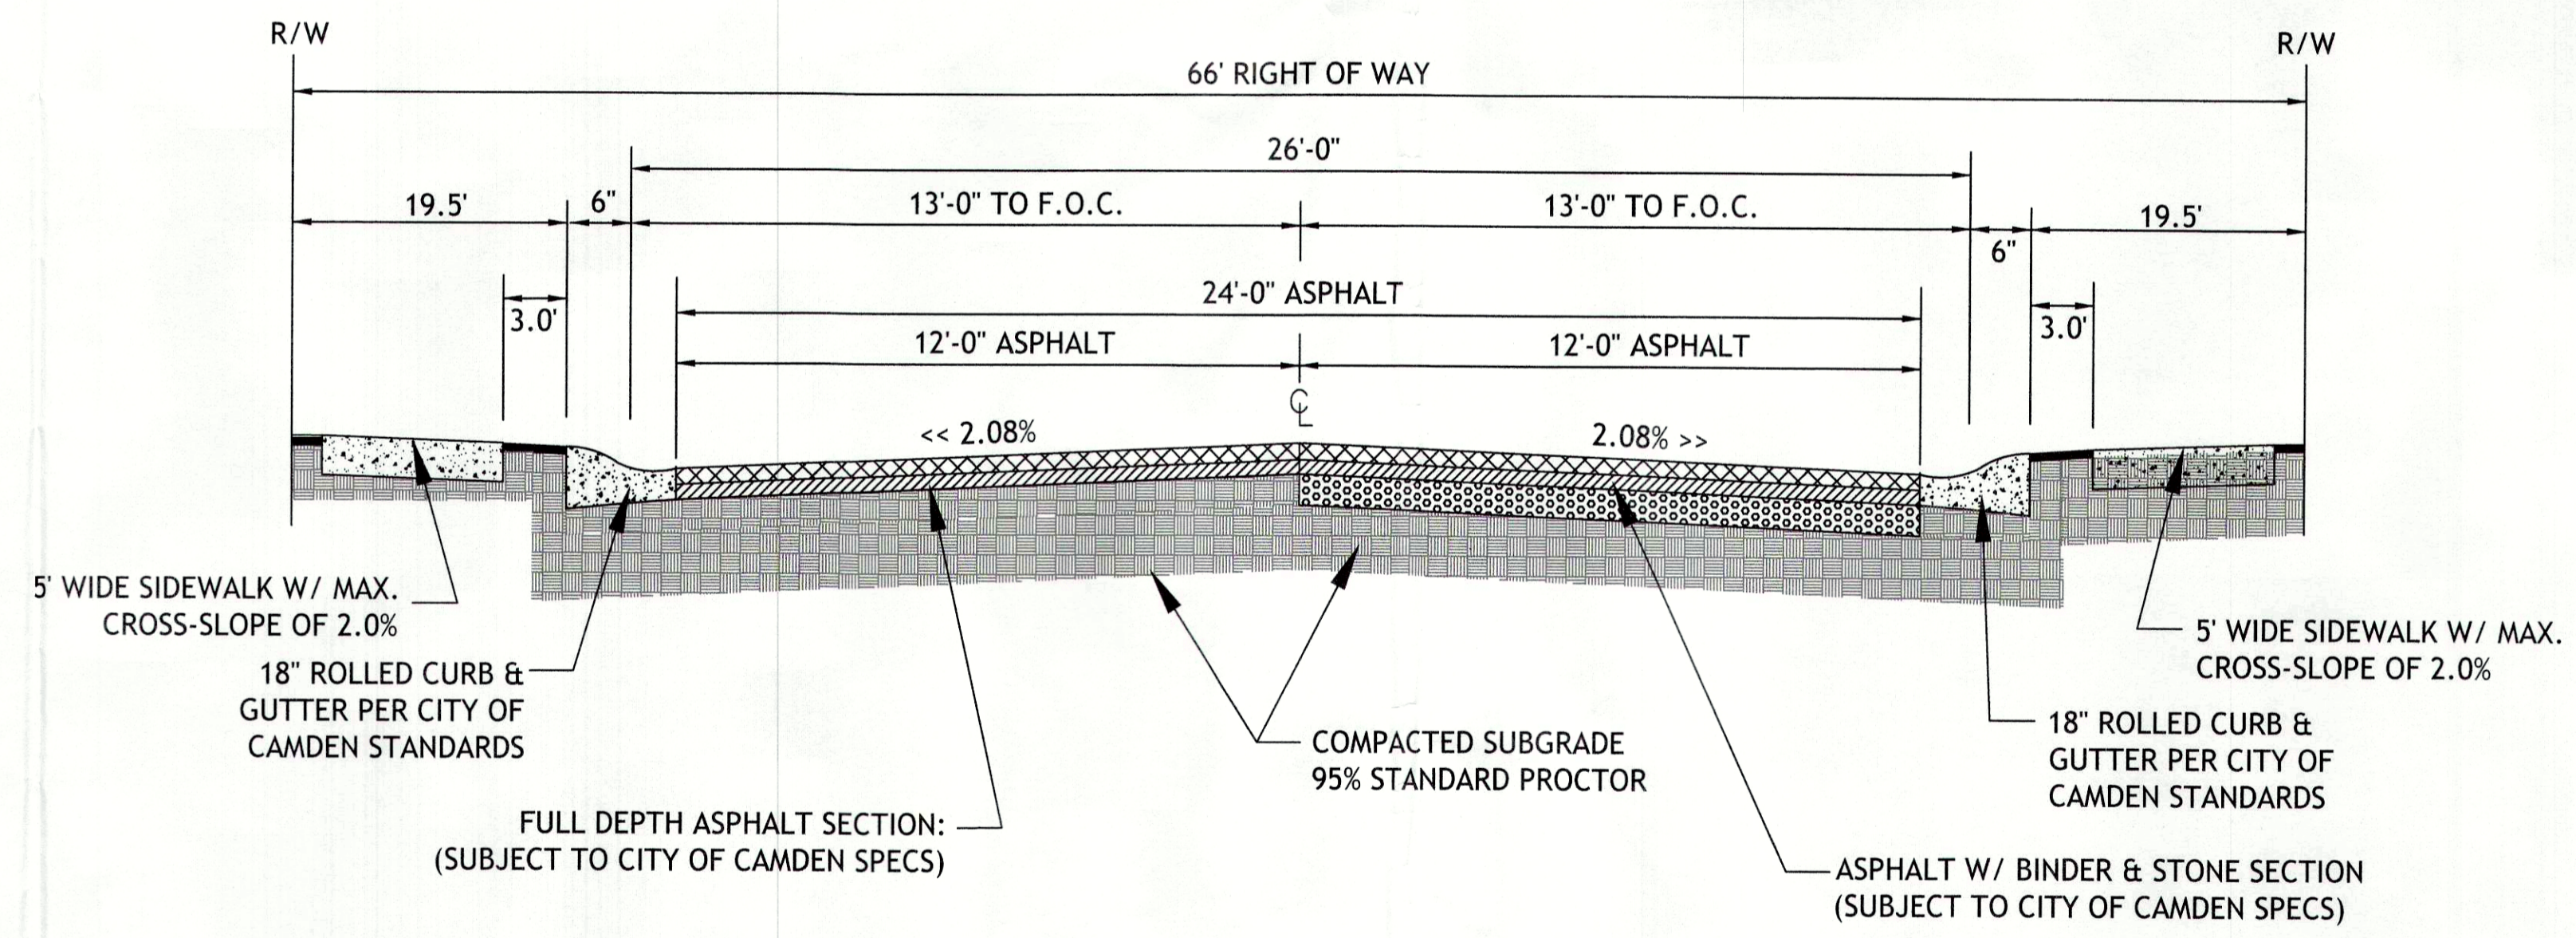

- TYPICAL SECTION -  
**TYP. 66' PUBLIC BOULEVARD ROADWAY SECTION**  
 NTS

