


K:\PMAST600\604-27\Drawings\dwg\2004-SEWER.dwg, Panels, 9/13/2010 10:25:37 AM, Adobe PDF-11x17.pc3, Tabloid, 1:1

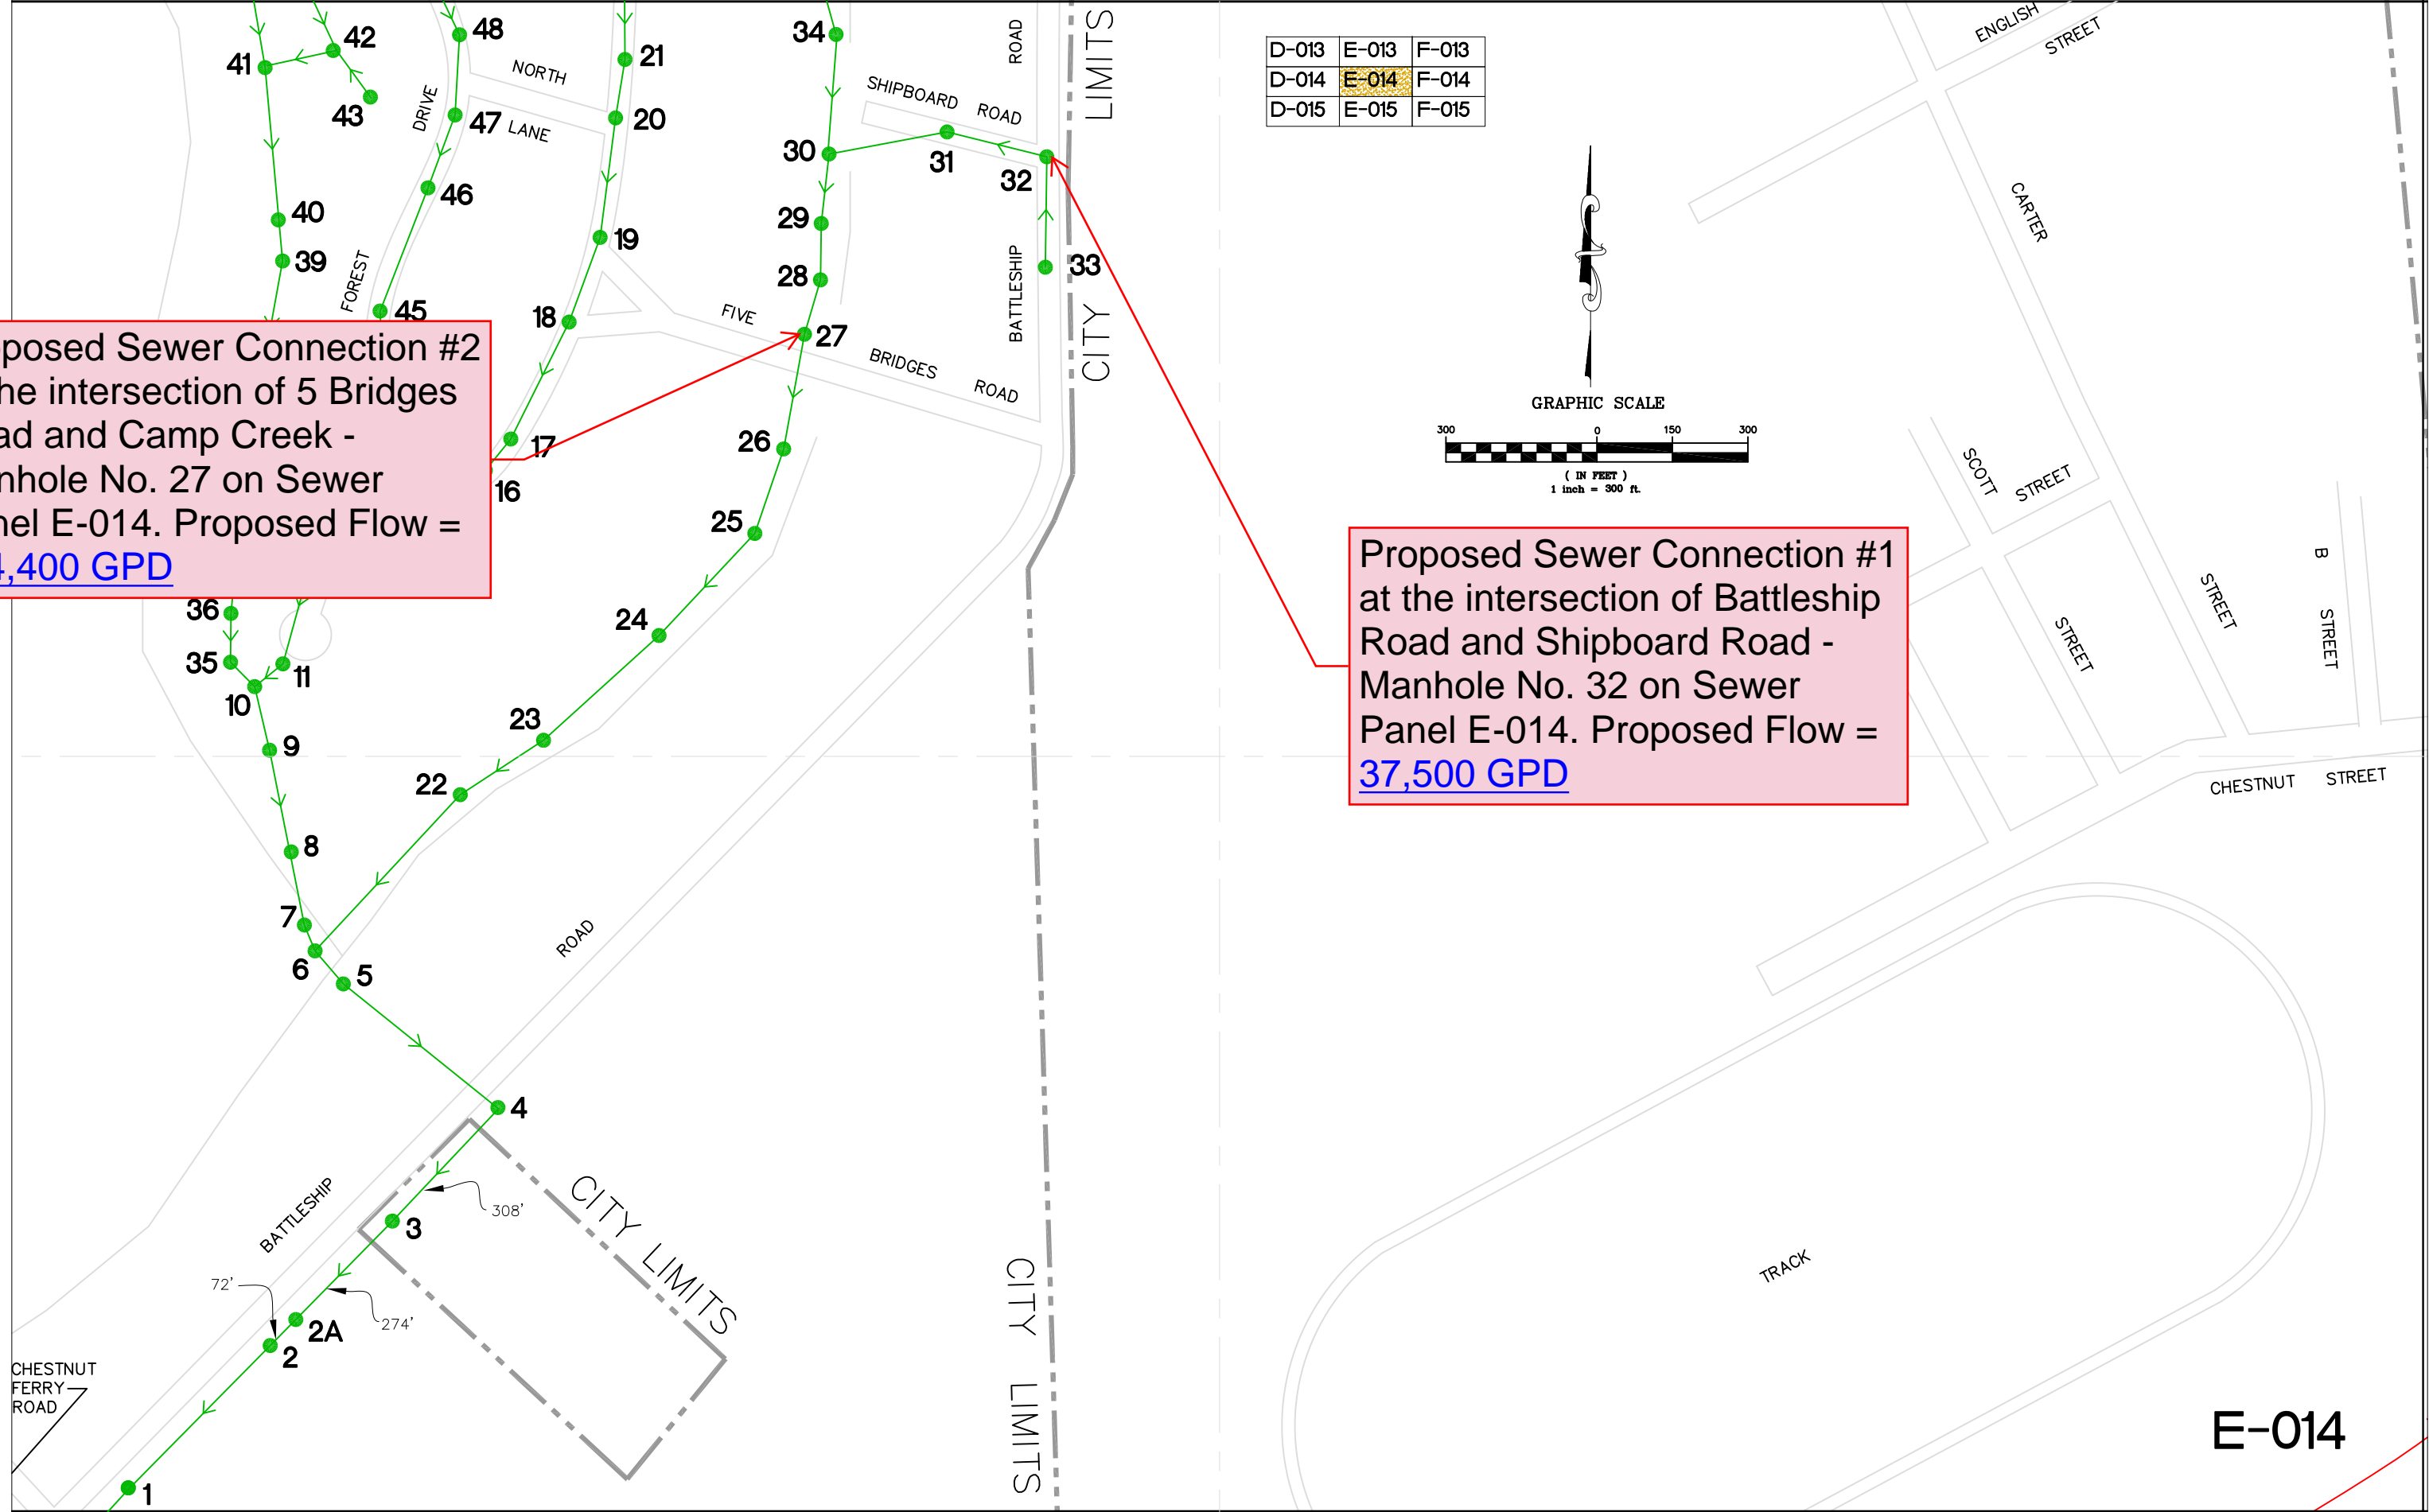

Proposed Sewer Connection #2 at the intersection of 5 Bridges Road and Camp Creek - Manhole No. 27 on Sewer Panel E-014. Proposed Flow = 164,400 GPD

Proposed Sewer Connection #1 at the intersection of Battleship Road and Shipboard Road - Manhole No. 32 on Sewer Panel E-014. Proposed Flow = 37,500 GPD

E-014